




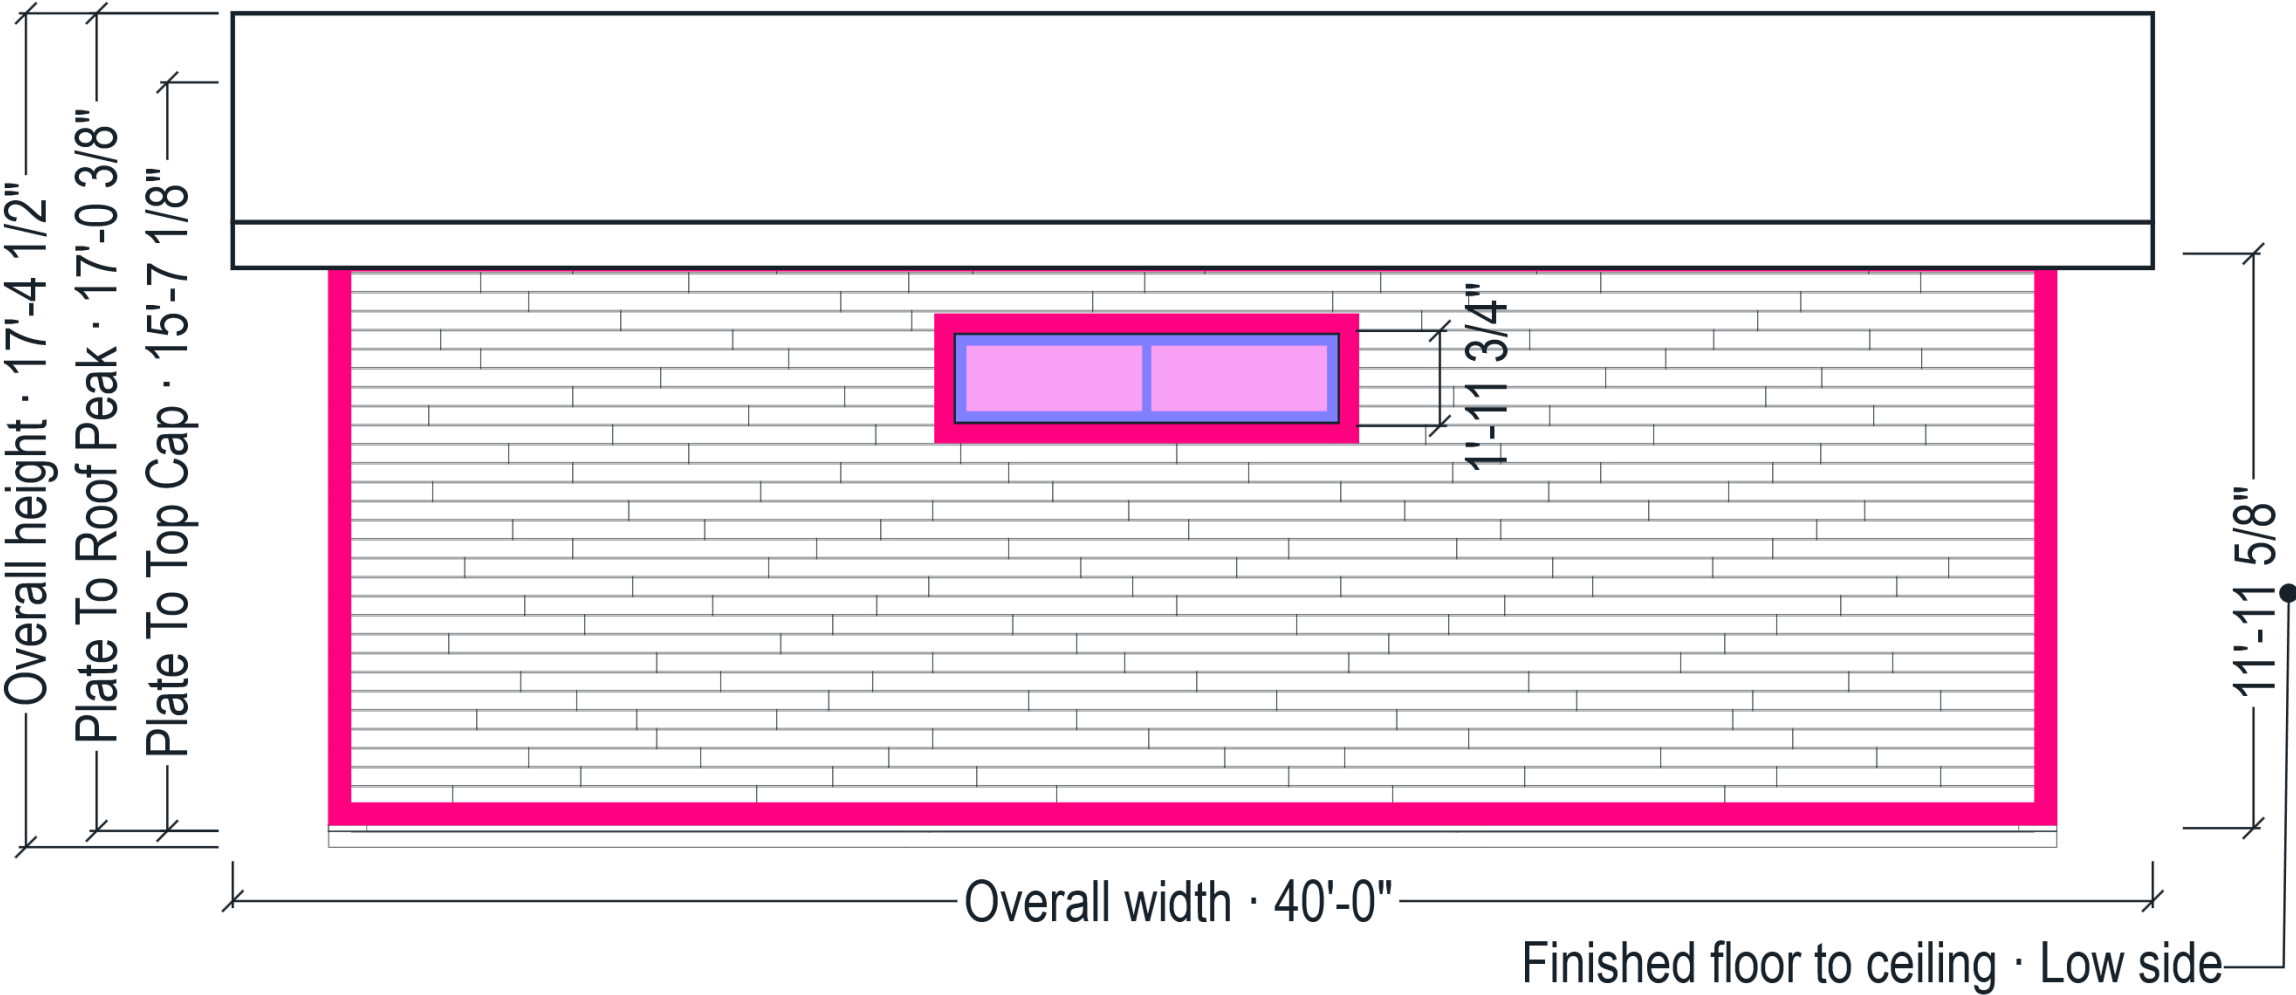


NORTH ELEVATION · DRAWING SCALE: 1/4" = 1'-0"


C-103 East & West Elevation

CUSTOMER REVIEW DRAFT · Lincoln Block Project
PERIMETER · 18' × 36' MODEL · The Daybreak

LINCOLN BLOCK SYSTEM PLAN
ISSUE PRELIMINARY

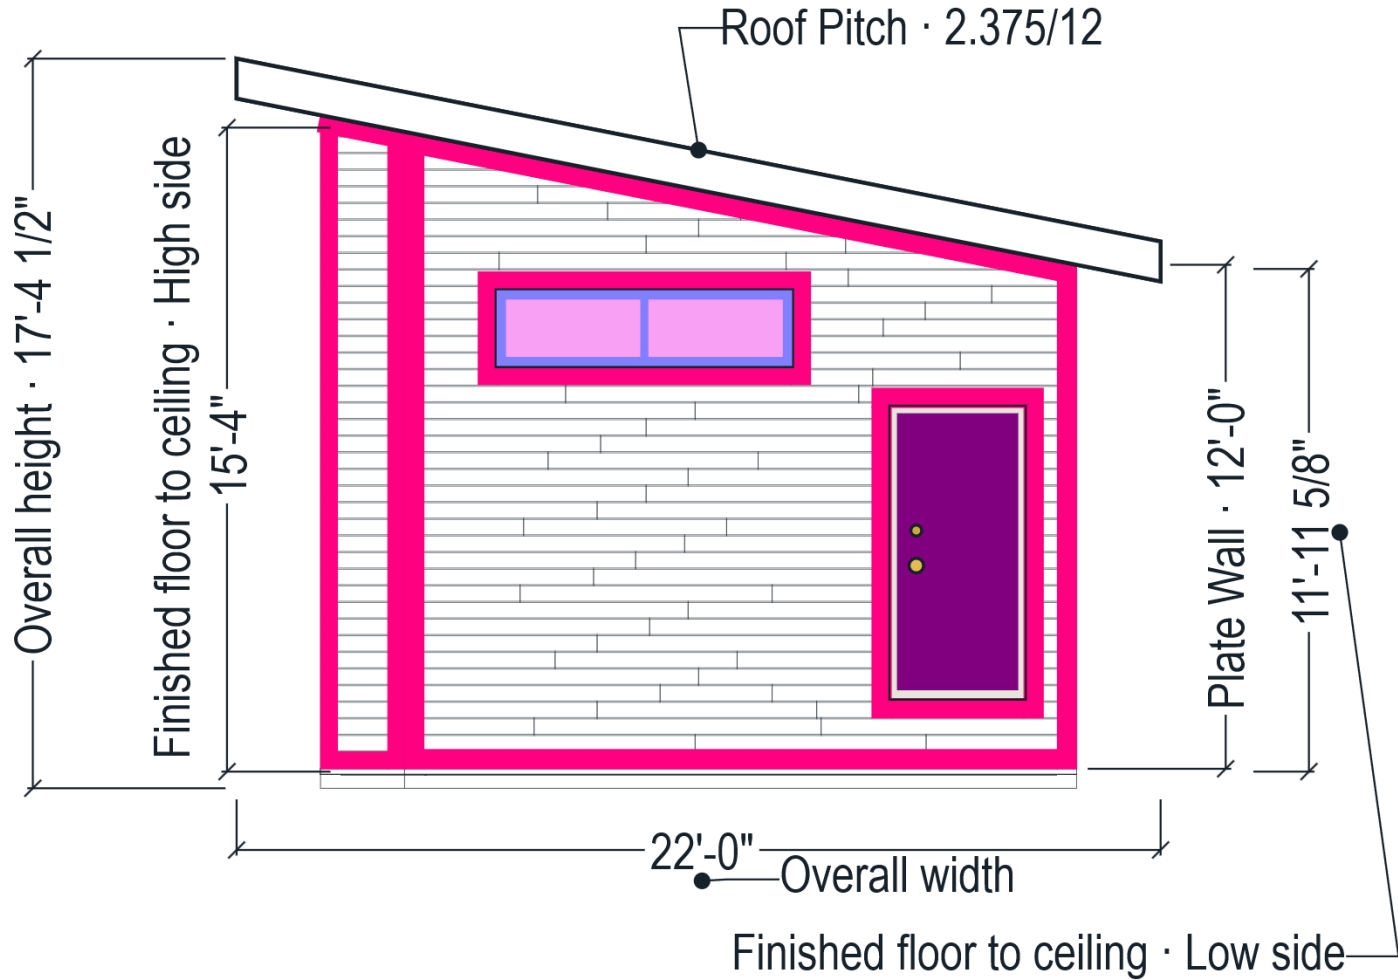


EAST ELEVATION · DRAWING SCALE: 7/32" = 1'-0"

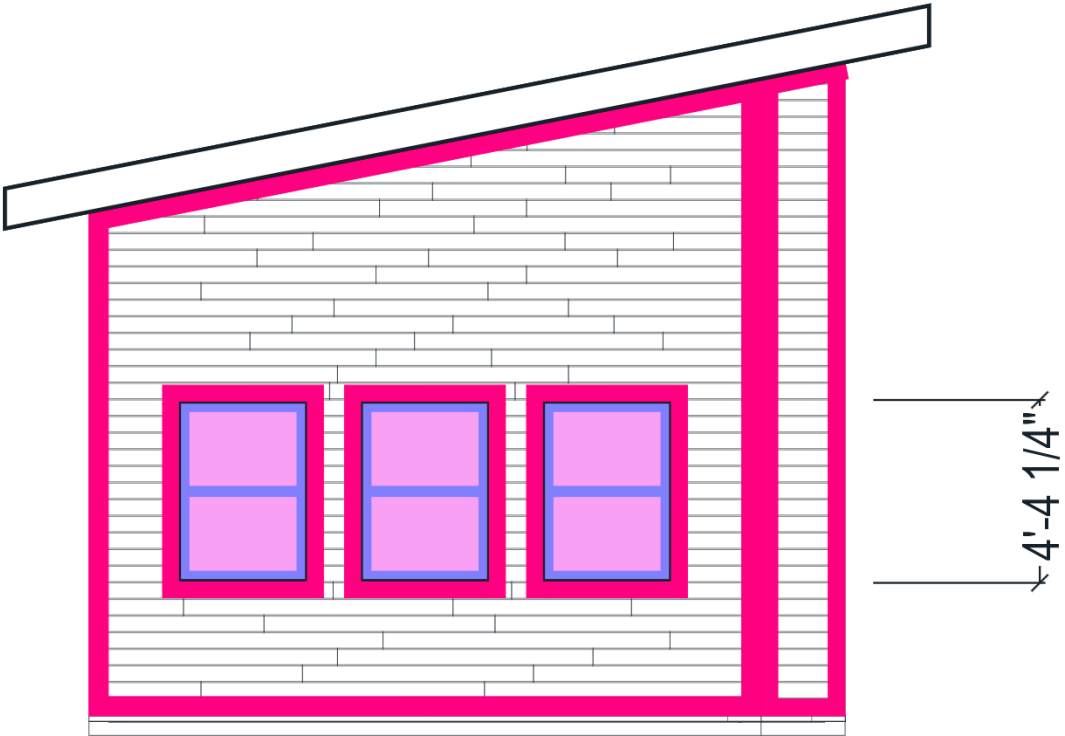

WEST ELEVATION · DRAWING SCALE: 7/32" = 1'-0"

South Elevation

CUSTOMER REVIEW DRAFT · Lincoln Block Project
PERIMETER · 18' × 36' MODEL · The Daybreak

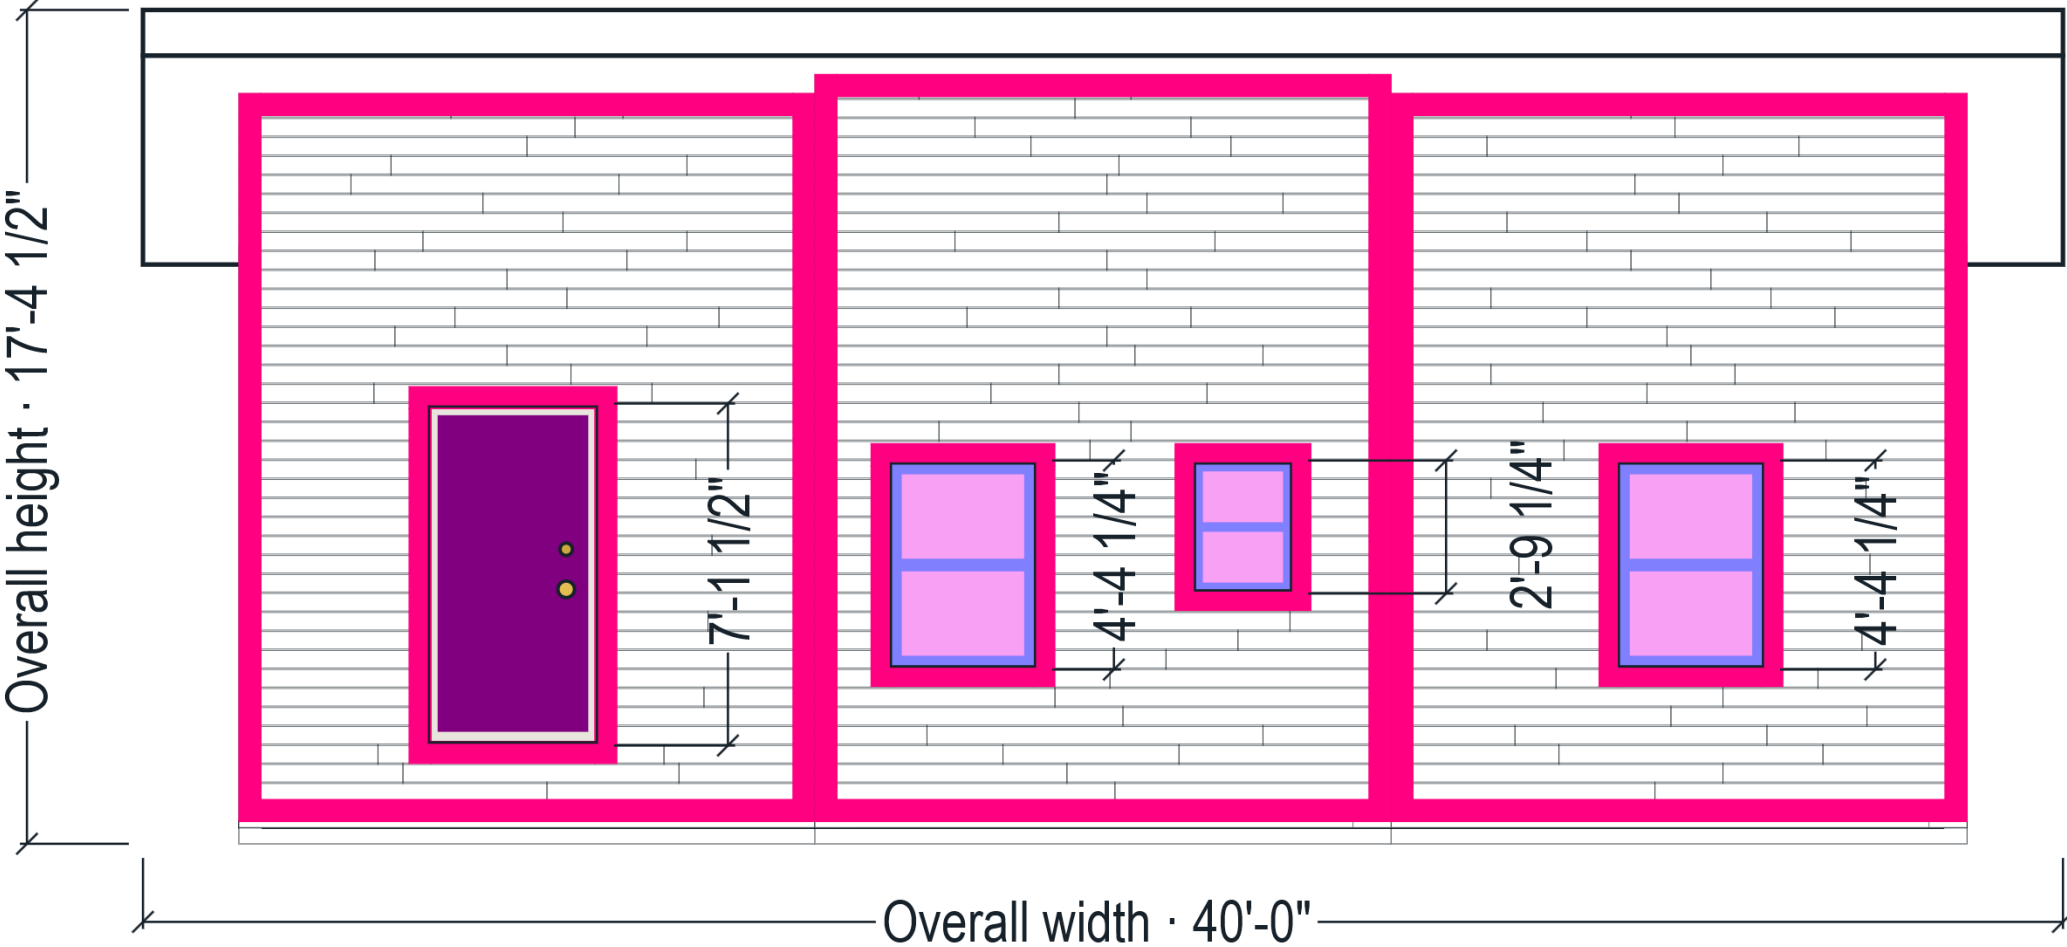


SOUTH ELEVATION · DRAWING SCALE: 1/4" = 1'-0"


C-105 Elevations

CUSTOMER REVIEW DRAFT · Lincoln Block Project
PERIMETER · 18' × 36' MODEL · The Daybreak


LINCOLN BLOCK SYSTEM PLAN
ISSUE PRELIMINARY

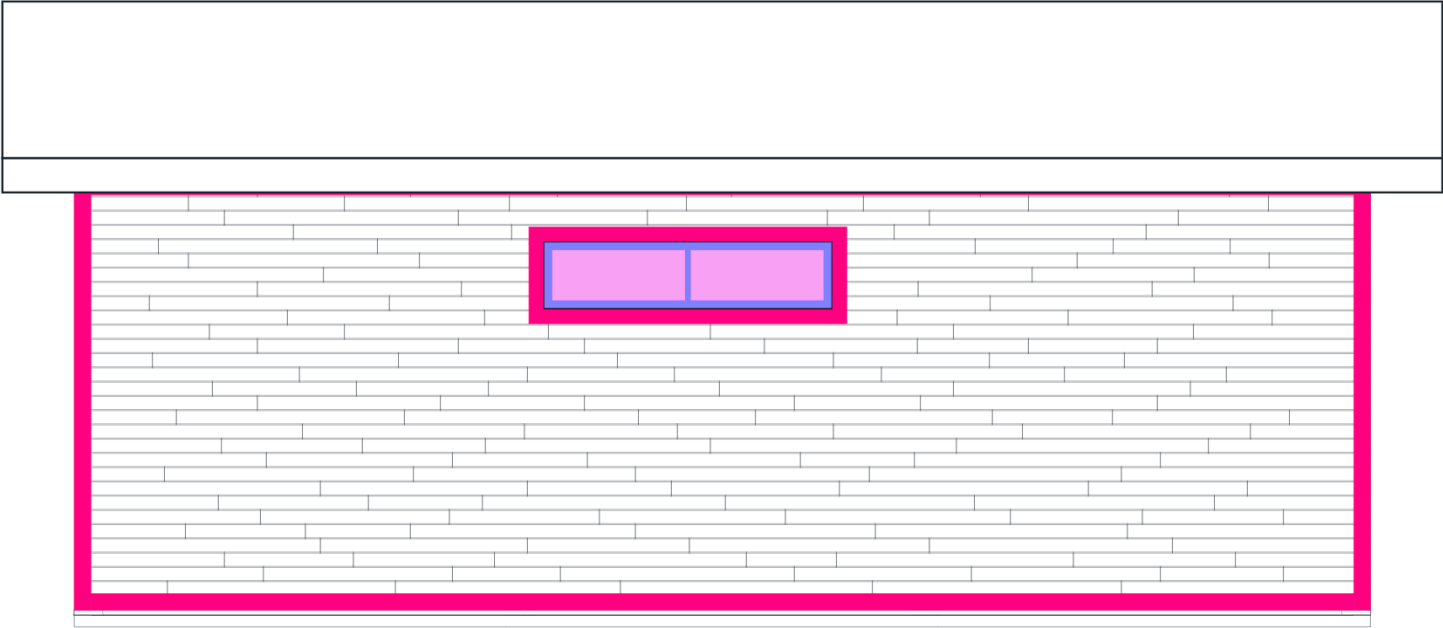


NORTH ELEVATION · DRAWING SCALE: 3/16" = 1'-0"

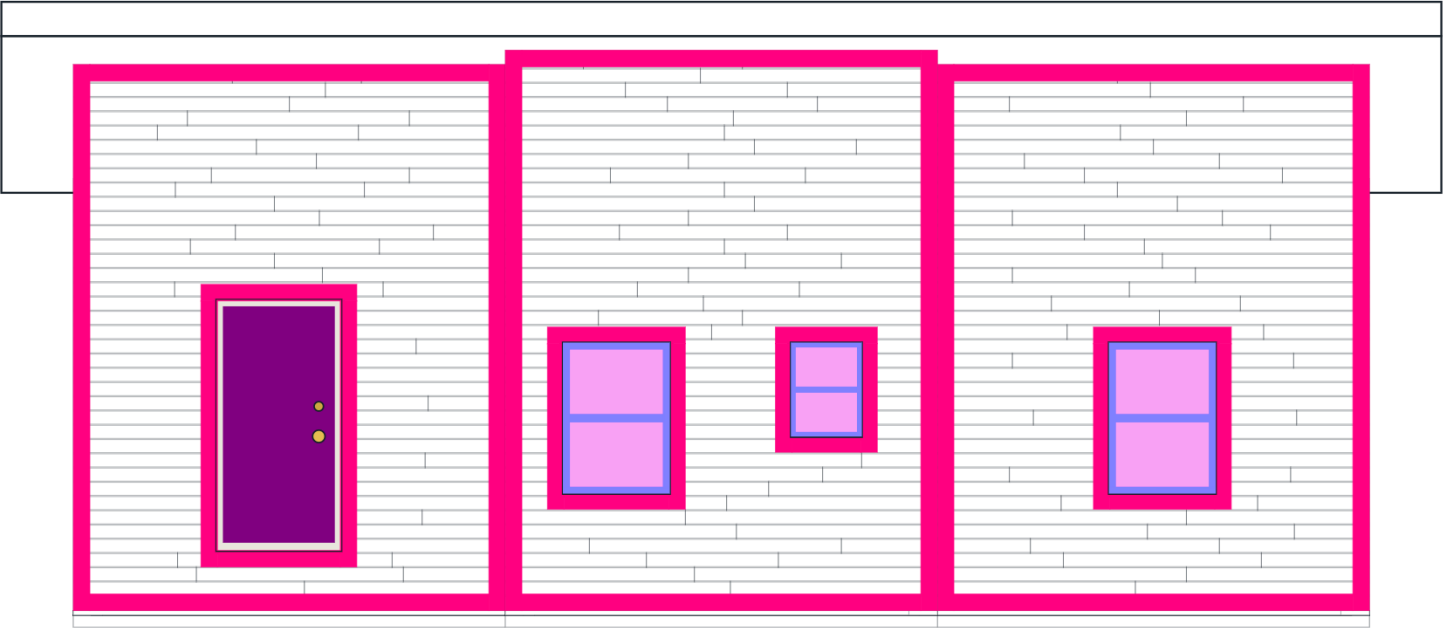

SOUTH ELEVATION · DRAWING SCALE: 3/16" = 1'-0"

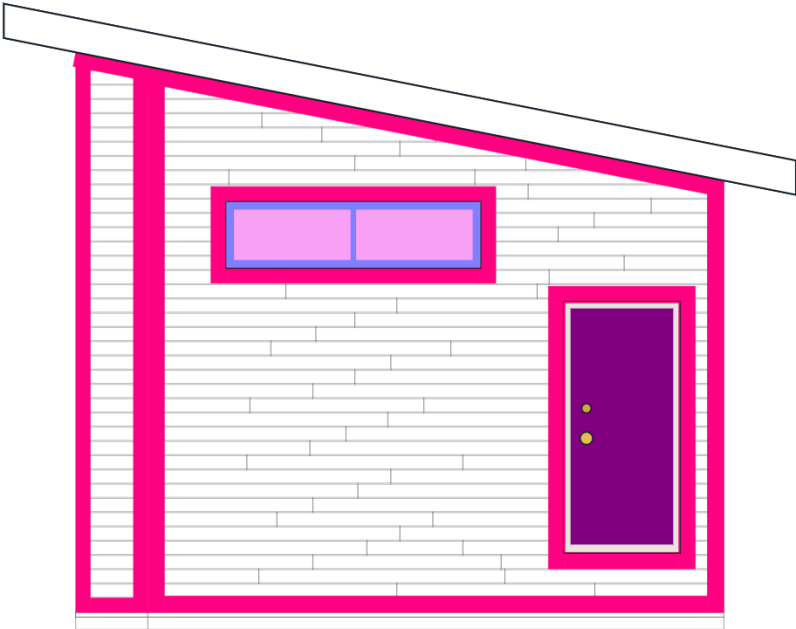

EAST ELEVATION · DRAWING SCALE: 3/16" = 1'-0"

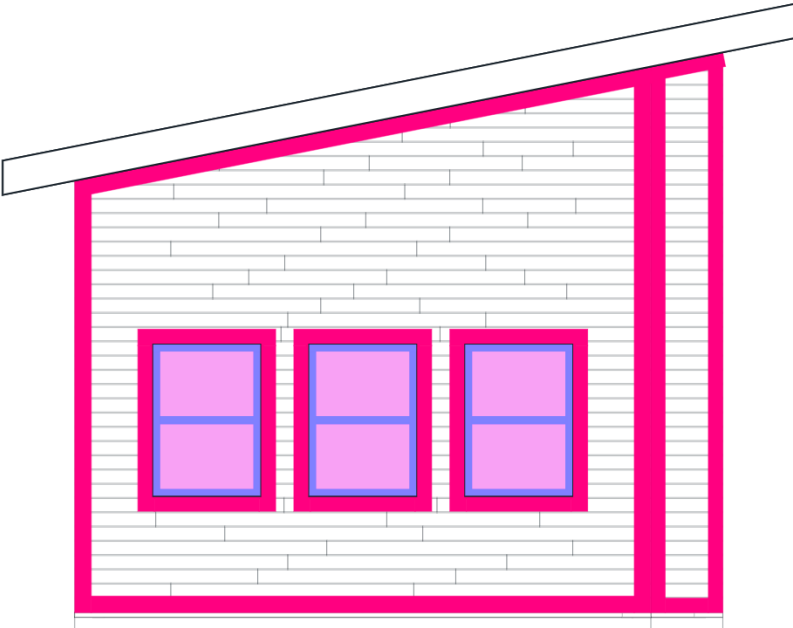

WEST ELEVATION · DRAWING SCALE: 3/16" = 1'-0"