

# ELEVATIONS

Drafting-style paper space generated from the current Lincoln Block plan.


Four exterior elevations generated from the current Lincoln Block house plan.

SCALE  
Varies by view ...


VIEWS  
N/S/E/W

WALLS  
4


North Elevation

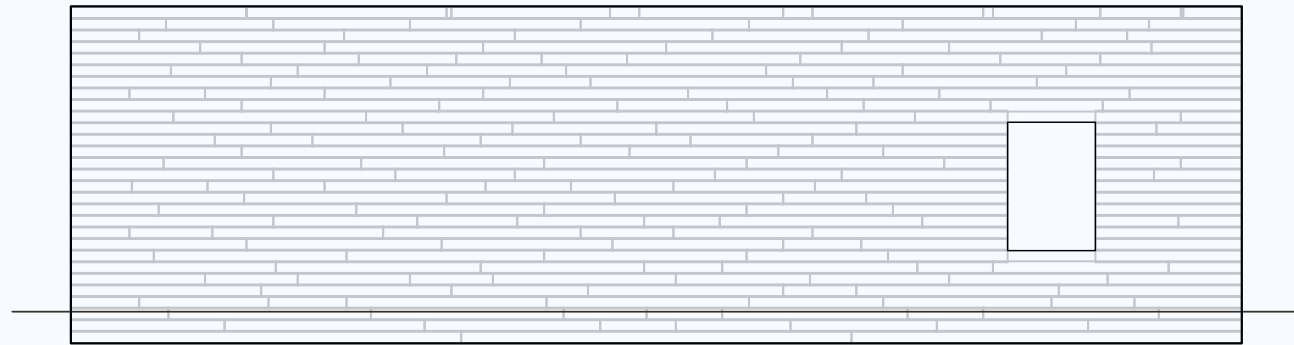

South Elevation

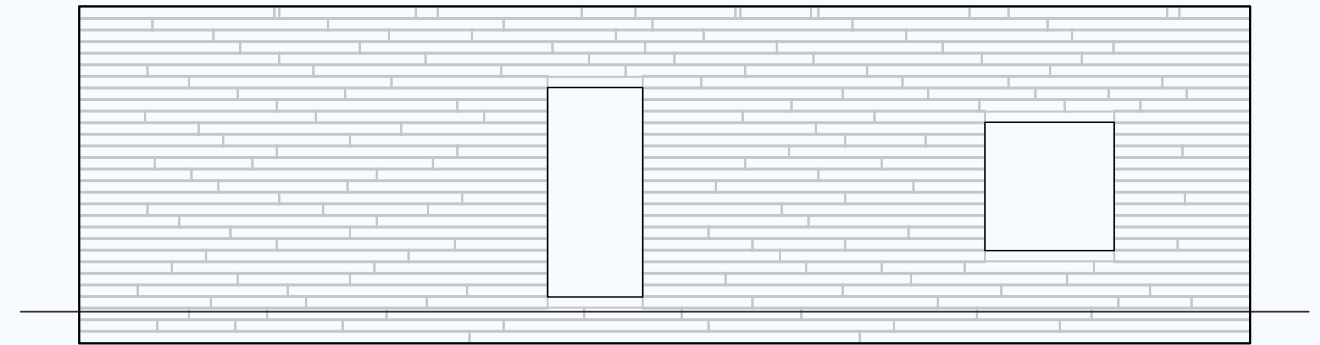


East Elevation

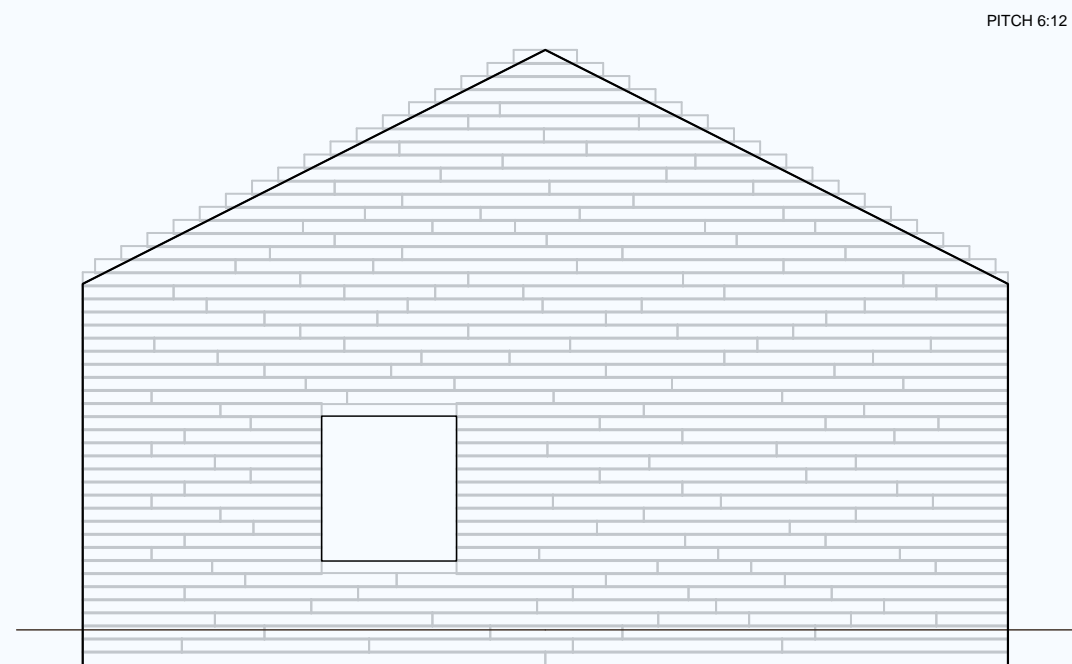

PITCH 6:12

West Elevation

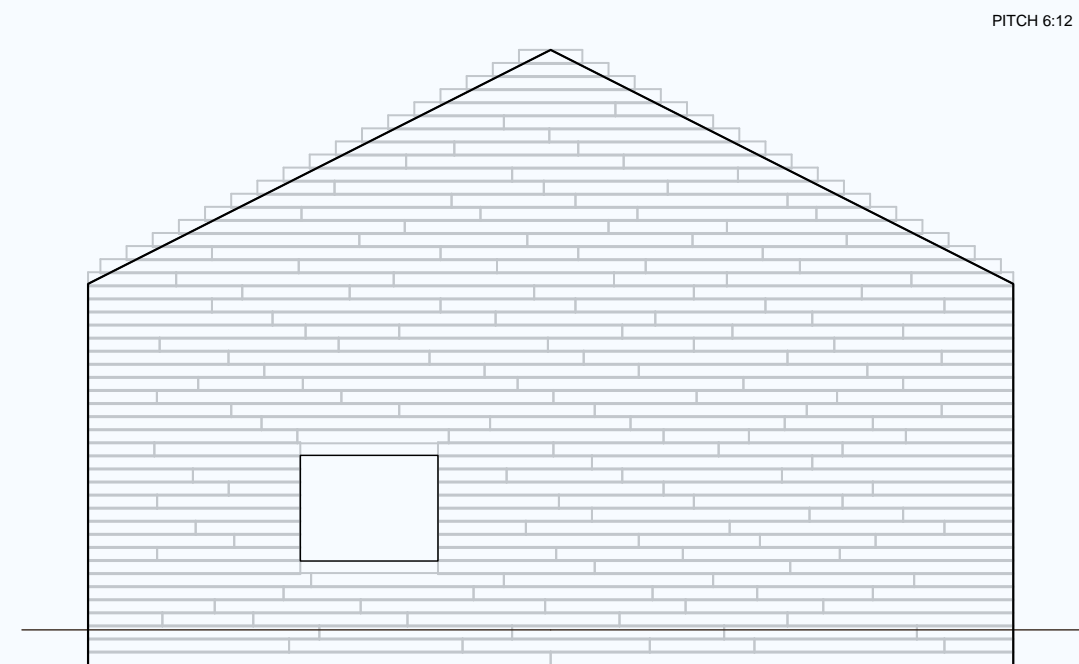

PITCH 6:12

# NORTH ELEVATION

Drafting-style paper space generated from the current Lincoln Block plan.


Single exterior elevation generated from the current wall, opening, roof, and foundation settings.

SCALE  
Fits sheet  
PITCH  
6:12

WALLS  
1

BLOCKS  
236

North Elevation

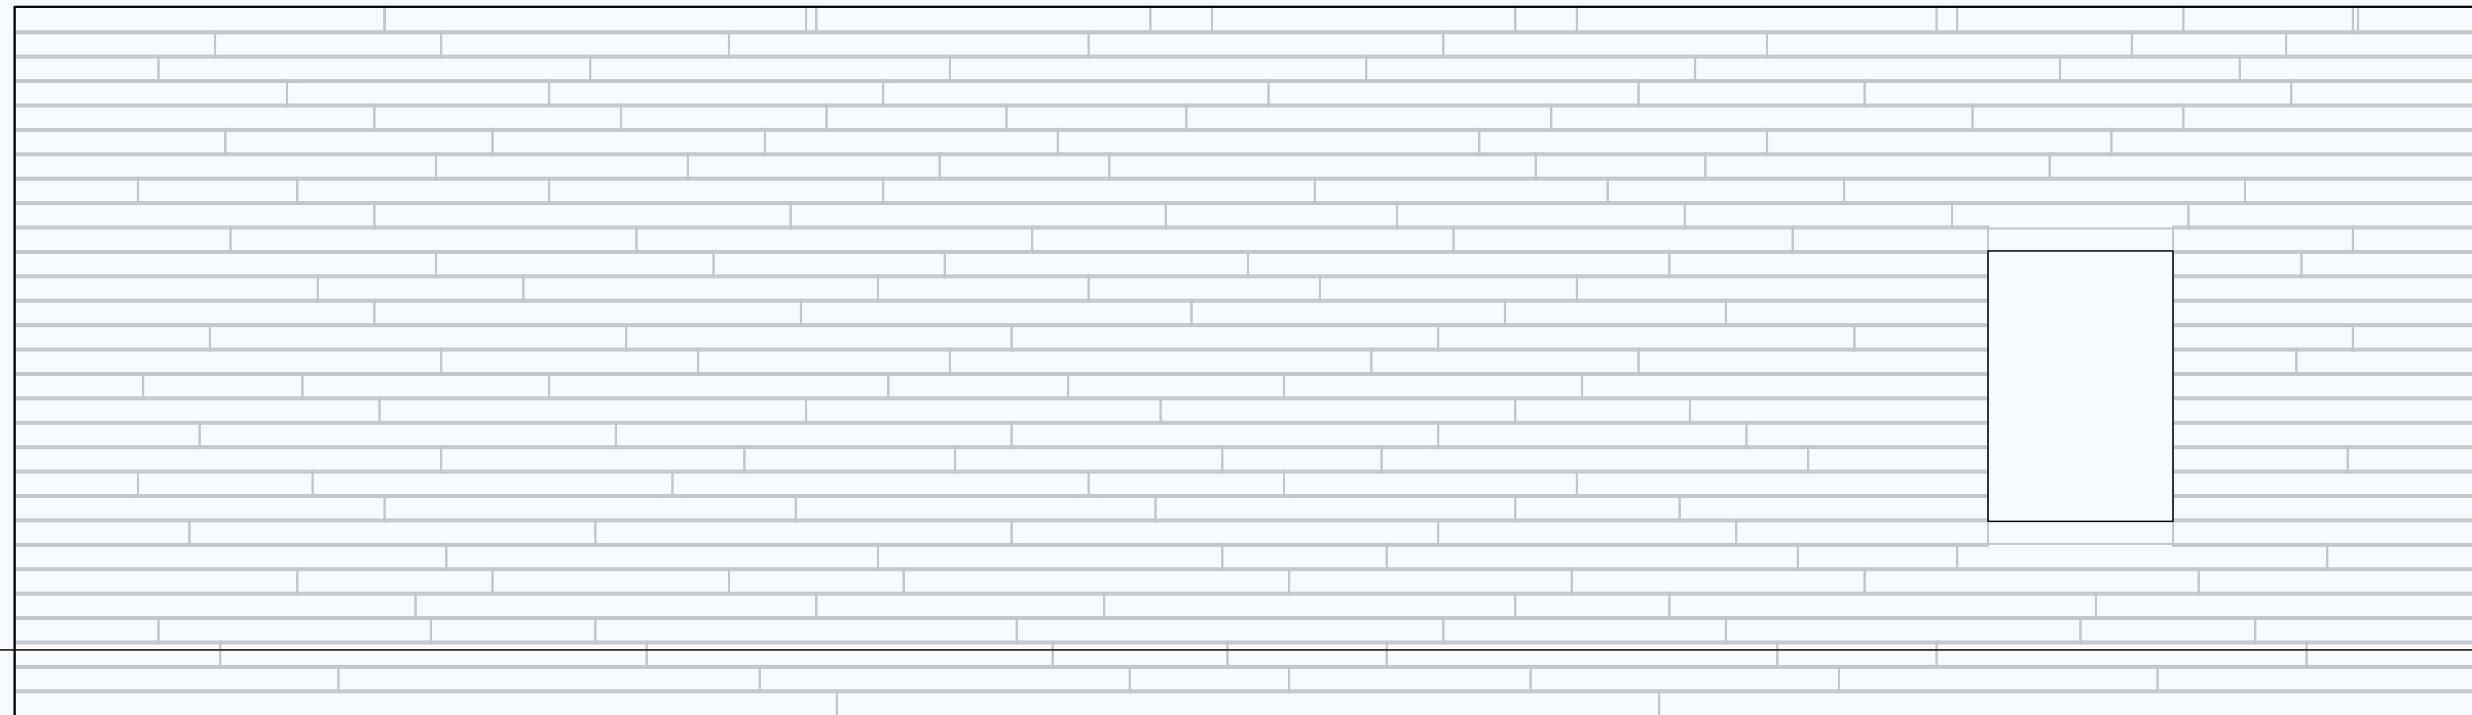

# EAST ELEVATION

Drafting-style paper space generated from the current Lincoln Block plan.  
Single exterior elevation generated from the current wall, opening, roof, and foundation settings.


SCALE  
Fits sheet  
PITCH  
6:12

WALLS  
1

BLOCKS  
211

East Elevation

PITCH 6:12

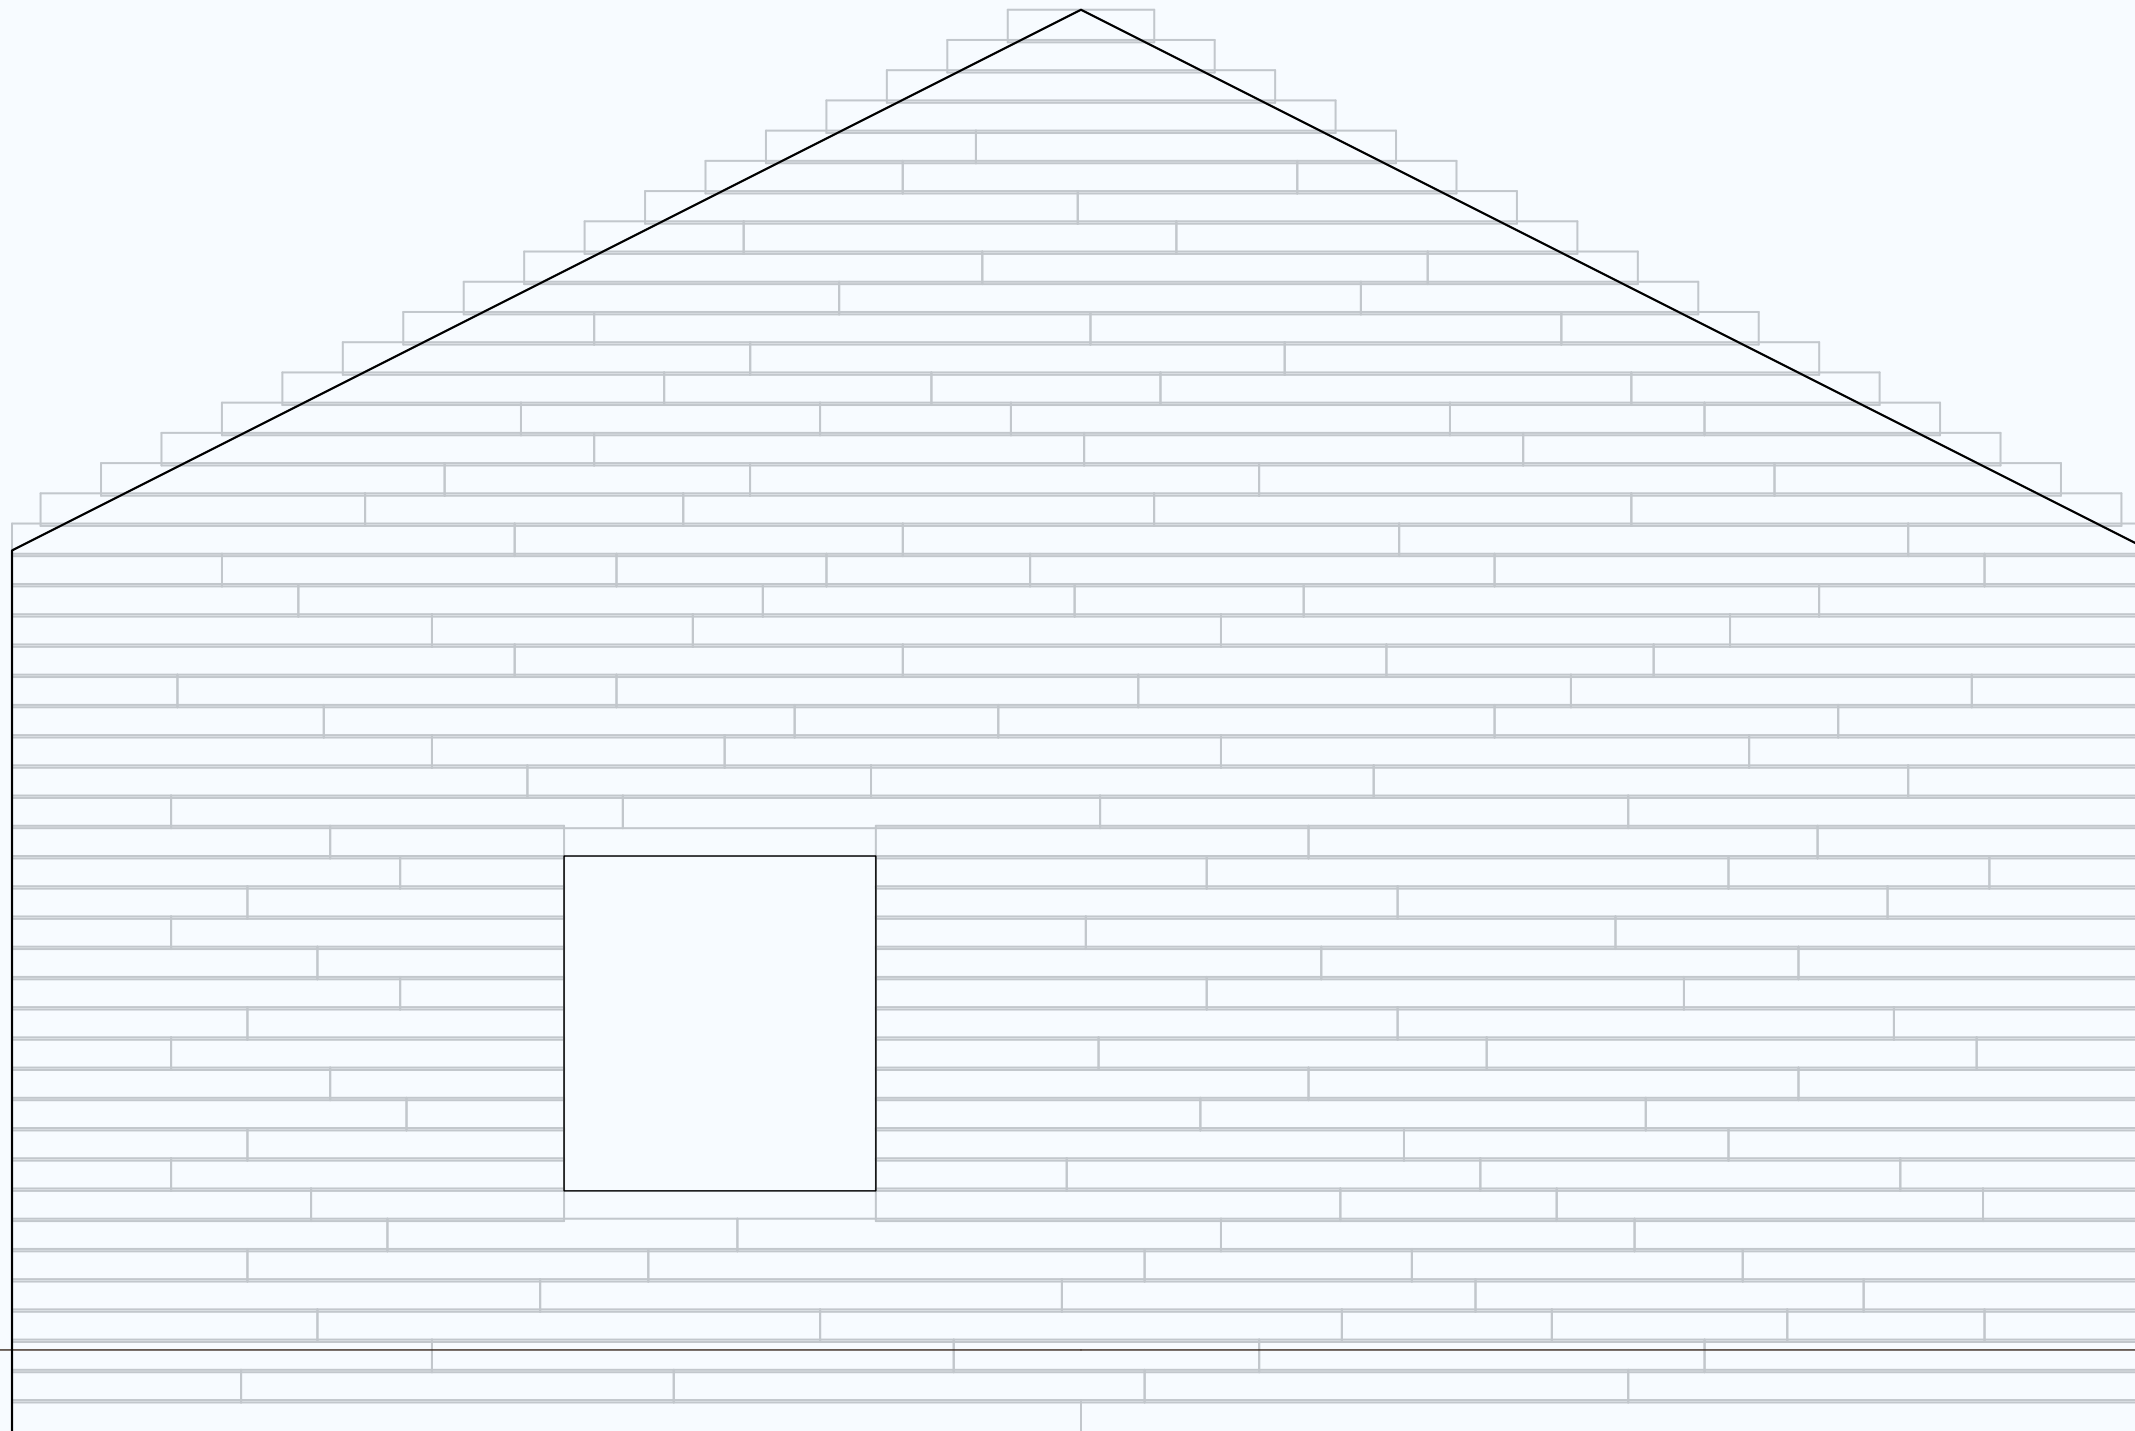

# WEST ELEVATION

Drafting-style paper space generated from the current Lincoln Block plan.  
Single exterior elevation generated from the current wall, opening, roof, and foundation settings.


SCALE  
Fits sheet  
PITCH  
6:12

WALLS  
1

BLOCKS  
217

West Elevation

PITCH 6:12

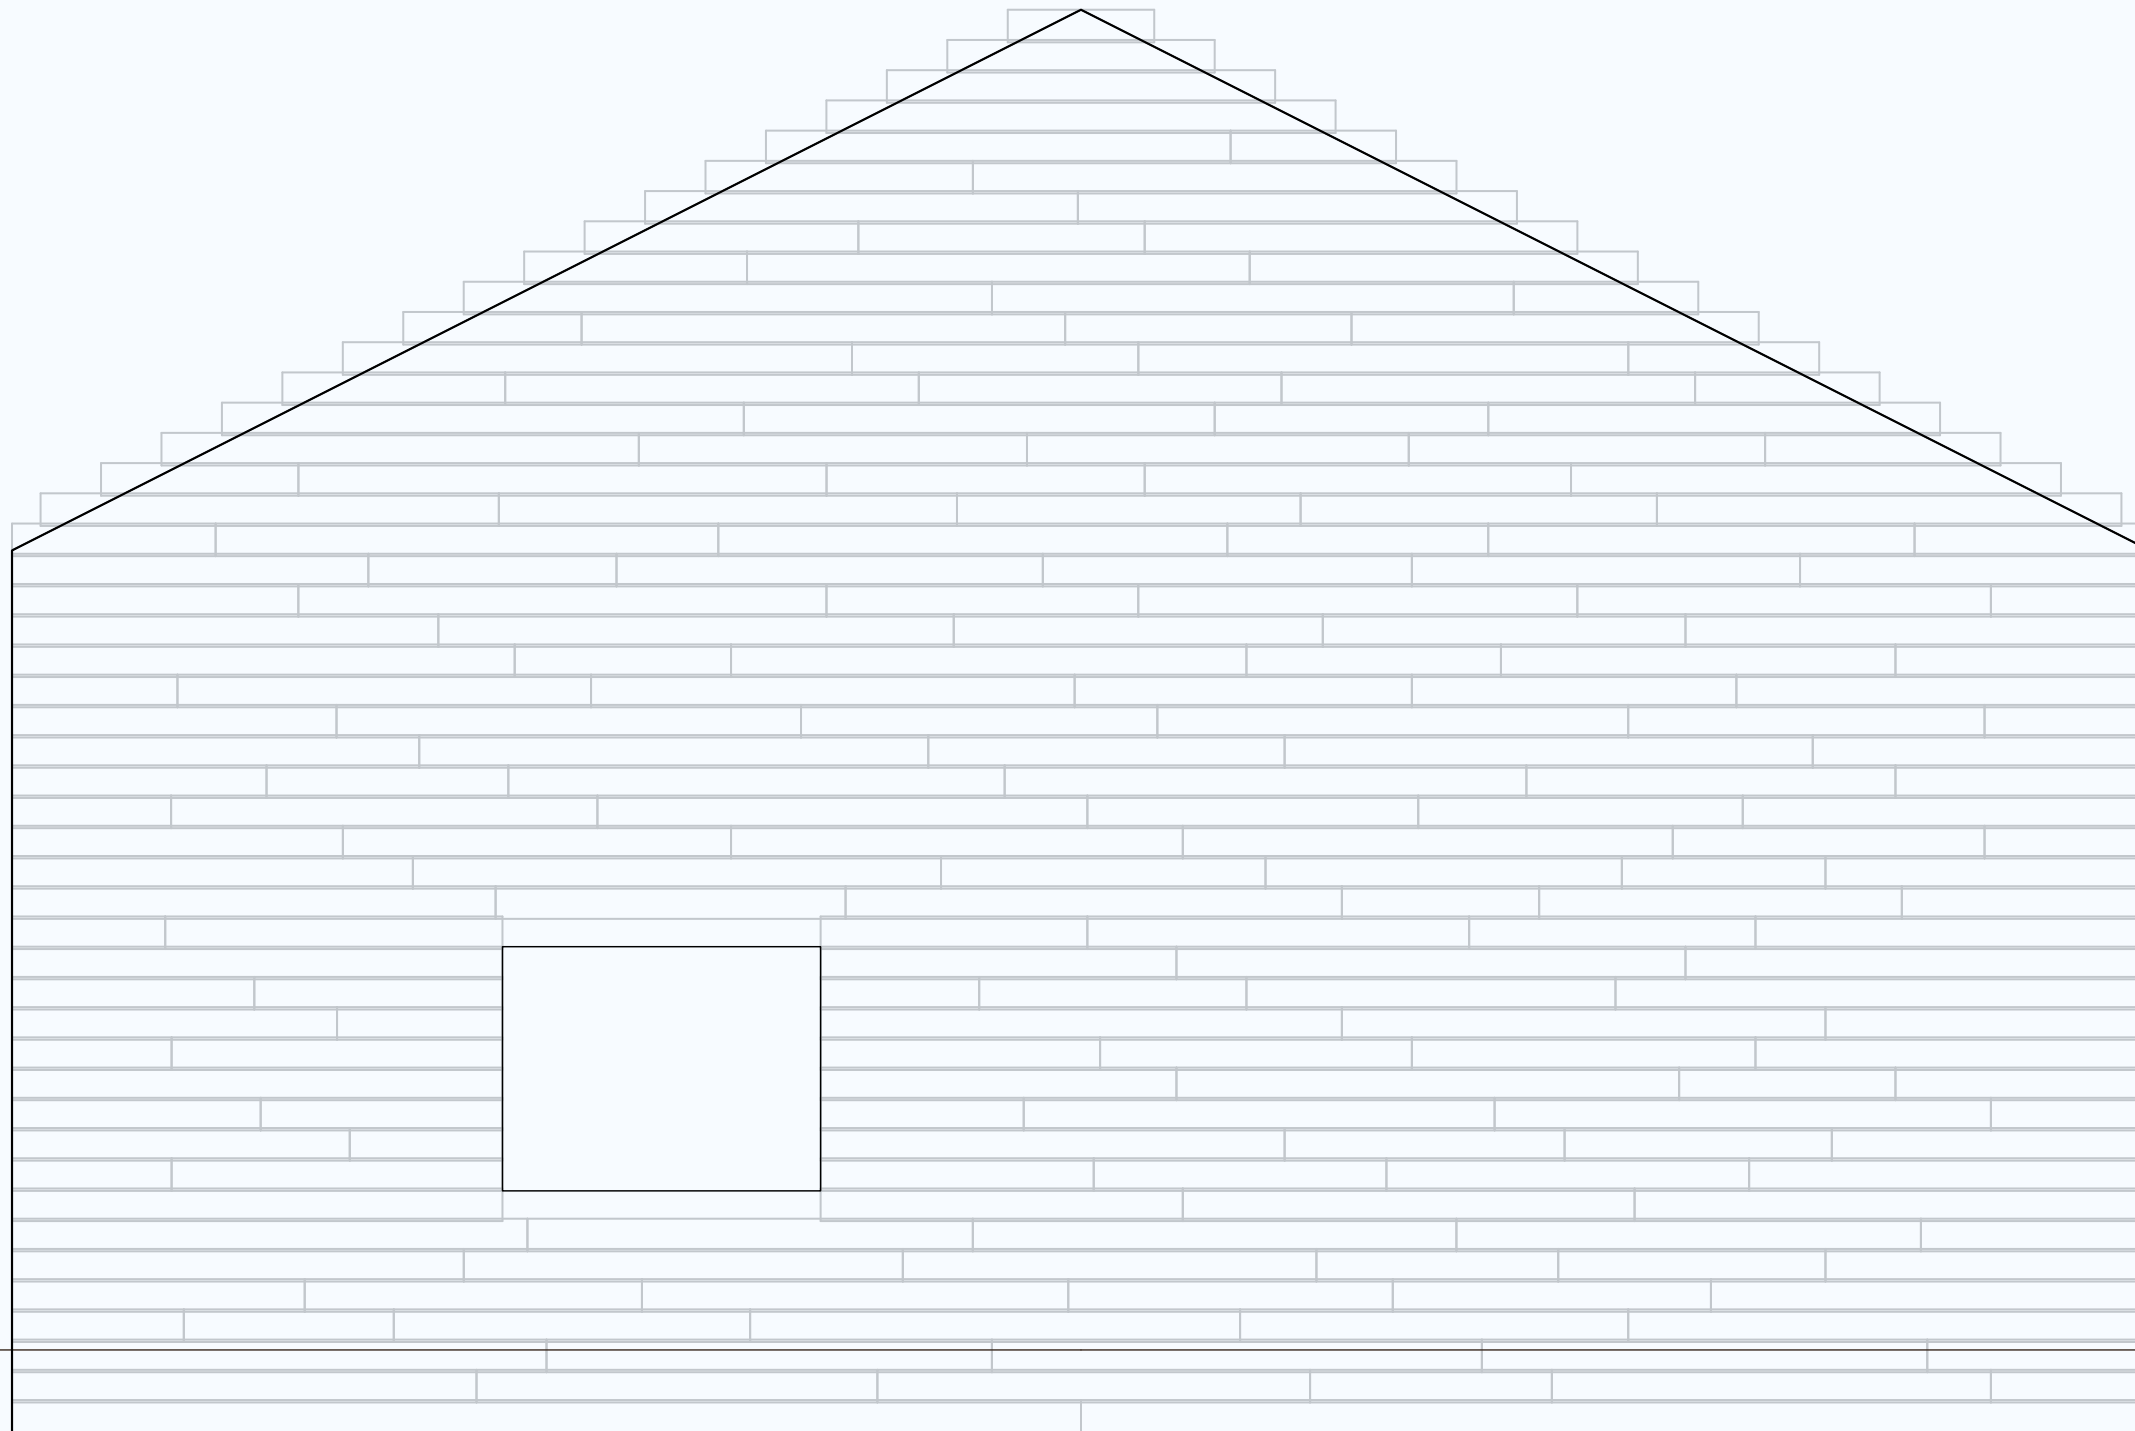

# SOUTH ELEVATION


Drafting-style paper space generated from the current Lincoln Block plan.  
Single exterior elevation generated from the current wall, opening, roof, and foundation settings.

SCALE  
Fits sheet  
PITCH  
6:12

WALLS  
1

BLOCKS  
222

South Elevation

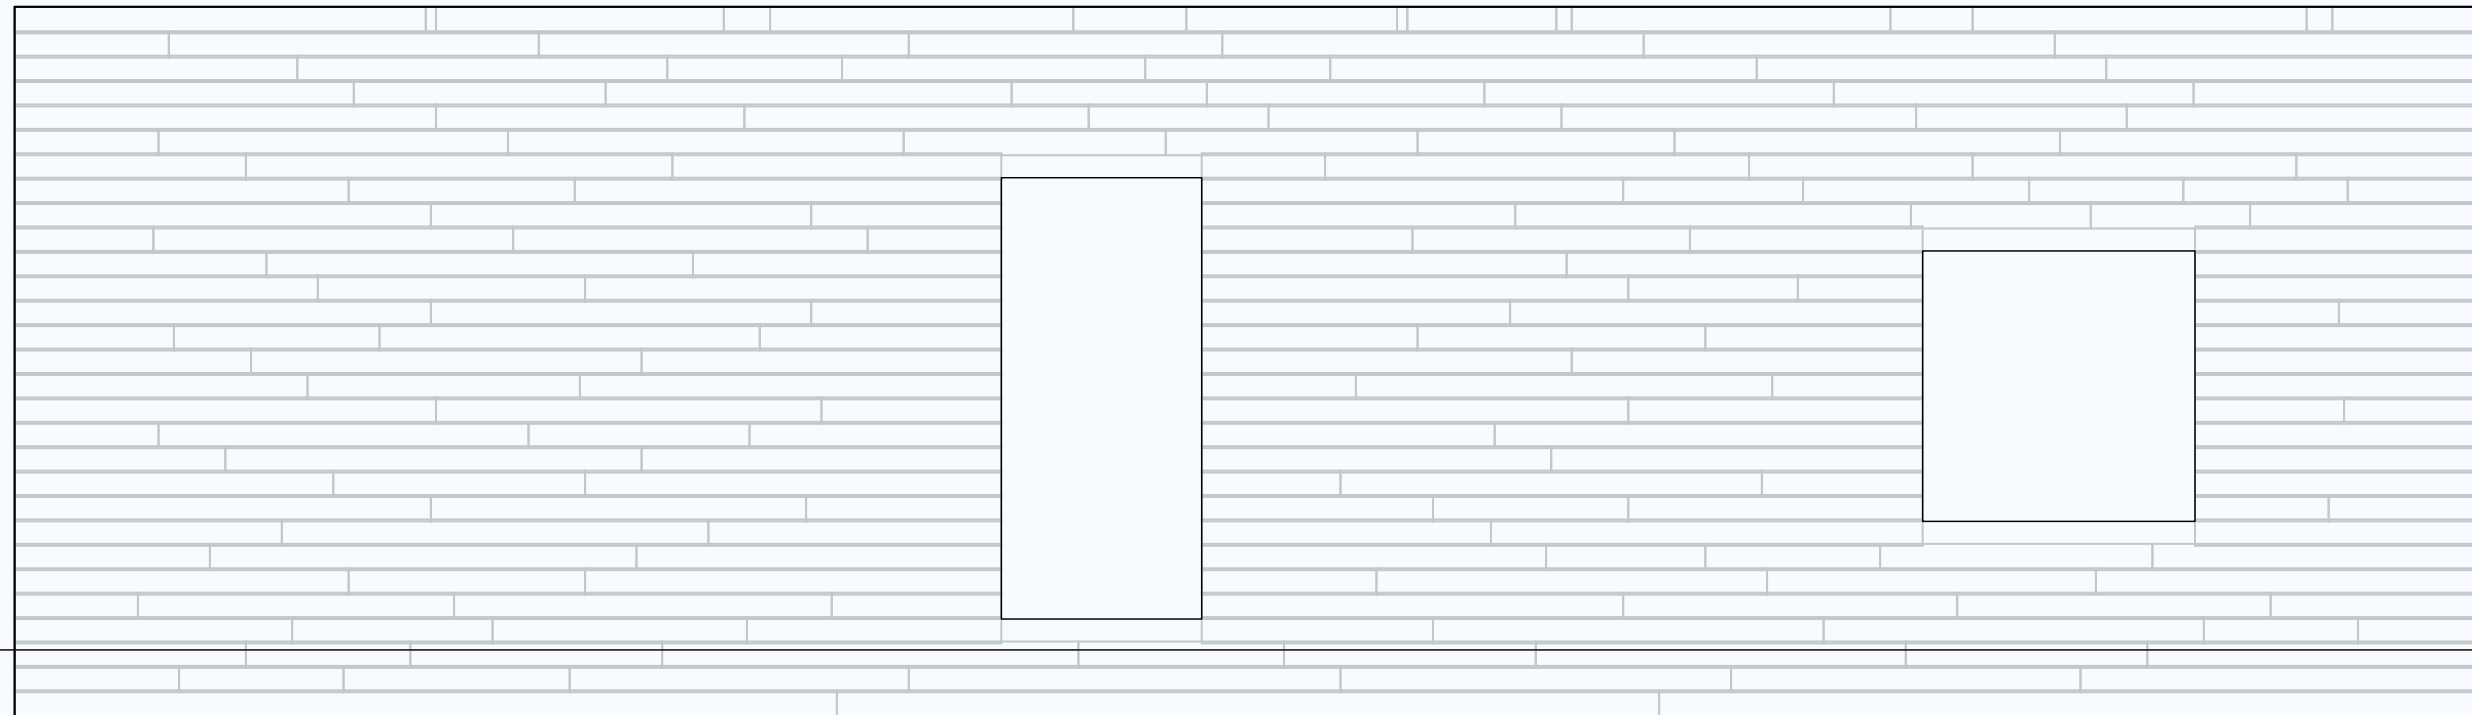

# MAIN FLOOR PLAN


Drafting-style paper space generated from the current Lincoln Block plan.

Top-down level view generated from the current solved perimeter and house settings.

SCALE  
Fits sheet  
BLOCKS  
886

WALLS  
4

AREA  
1120.0 SF

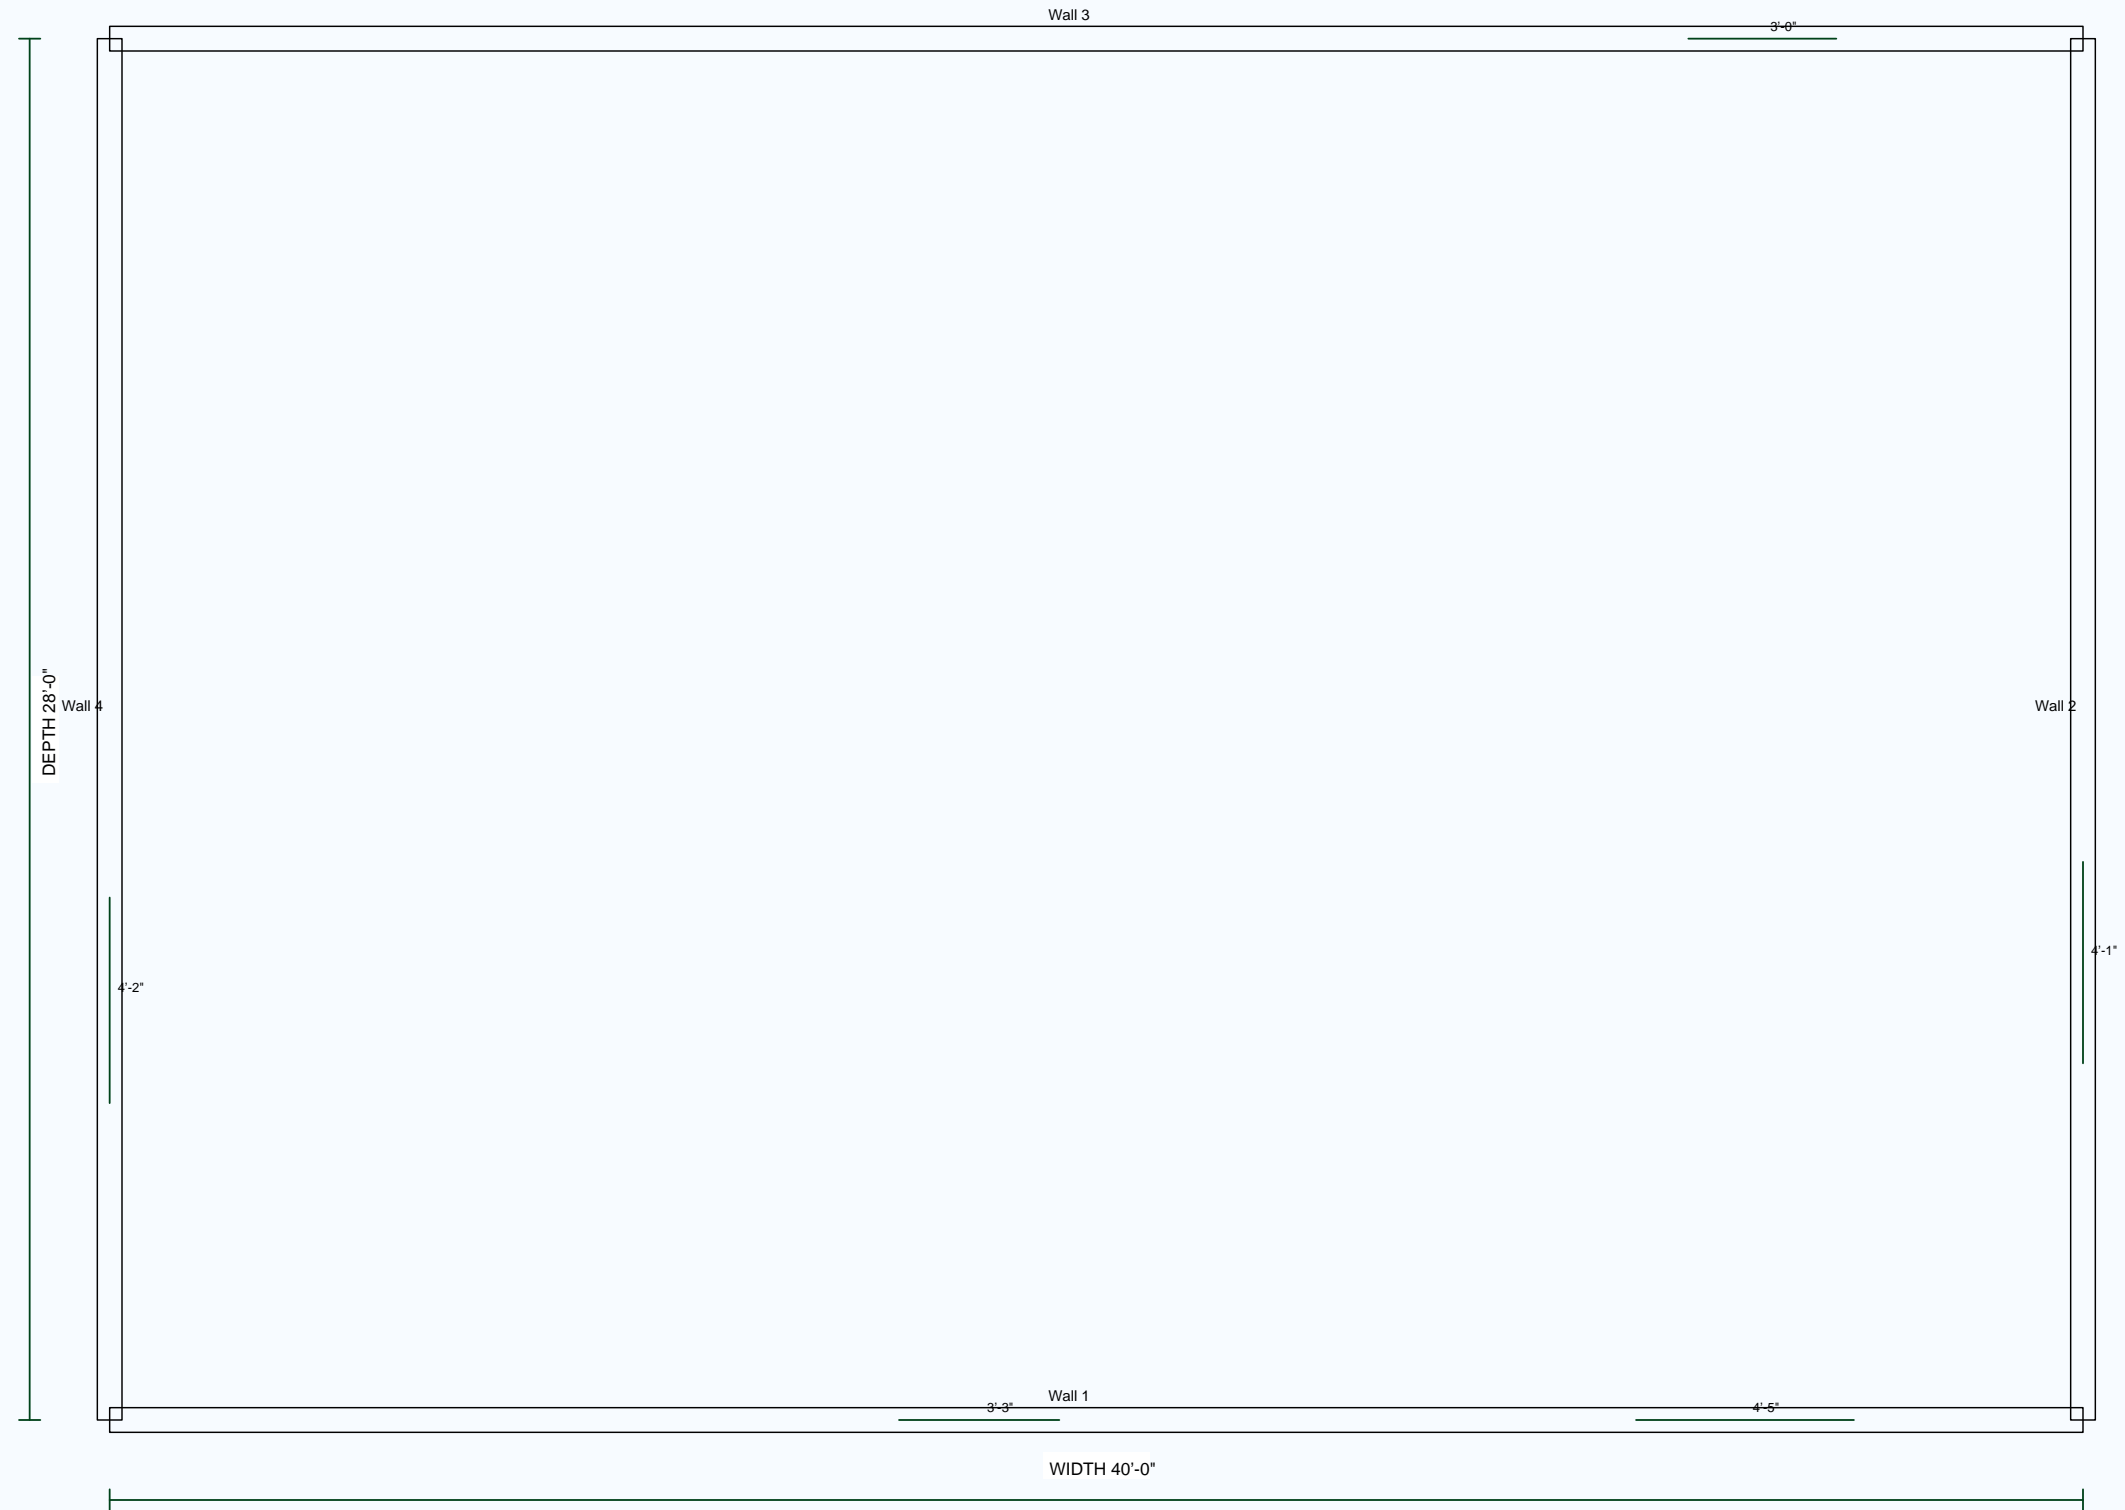

# FOUNDATION PLAN


Drafting-style paper space generated from the current Lincoln Block plan.  
Top-down level view generated from the current solved perimeter and house settings.

SCALE  
Fits sheet  
BLOCKS  
886

WALLS  
4

AREA  
1120.0 SF

JOISTS AND FOUNDATION LAYOUT

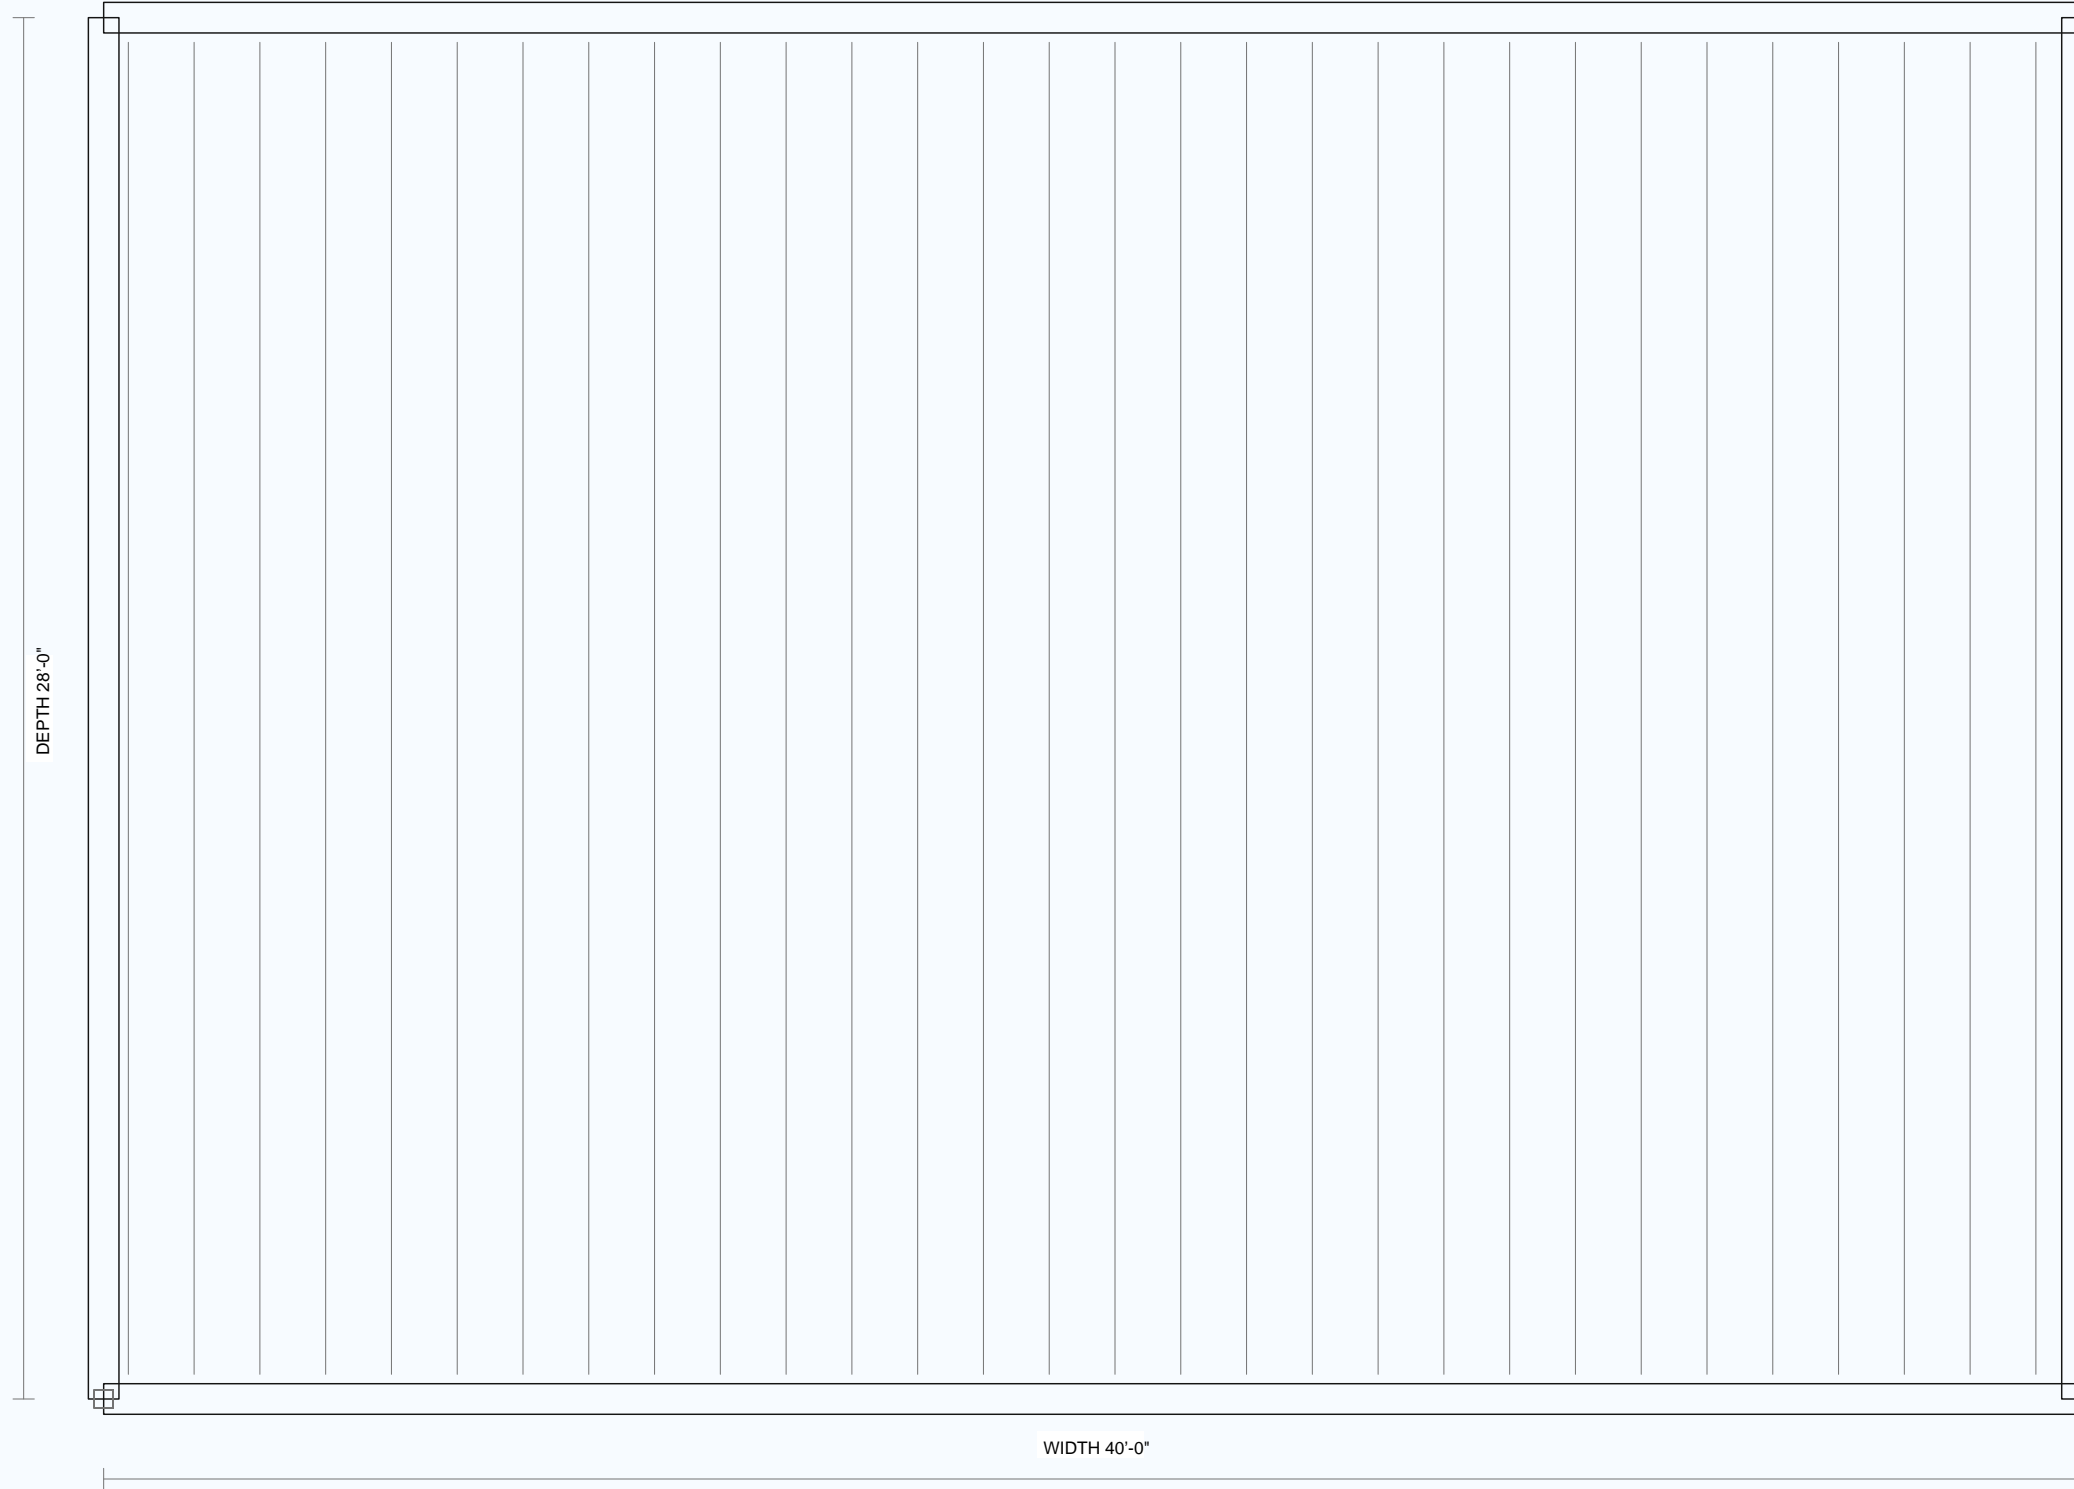

# ROOF FRAMING PLAN

Drafting-style paper space generated from the current Lincoln Block plan.

Top-down level view generated from the current solved perimeter and house settings.

SCALE  
Fits sheet  
BLOCKS  
886

WALLS  
4

AREA  
1120.0 SF

ROOF PLANES AND RIDGE/EAVE LINES



# HOUSE STATISTICS

Drafting-style paper space generated from the current Lincoln Block plan.

Page 1 - Summary

FOOTPRINT AREA  
1120.0 sq ft  
OPENINGS  
5

PERIMETER  
136.00 ft  
BLOCKS  
886

WALL SEGMENTS  
4  
WALL OBJECTS  
3070

## PAGE 1 - SUMMARY

Whole-house highlights, course setup, foundation setup, and roof setup.

TAKEOFF HIGHLIGHTS	
Metric	Value
Footprint Area	1120.0 sq ft
Perimeter	136.00 ft
Wall Segments	4
Openings	5
Blocks	886
Wall Objects	3070

COURSE AND WALL SETUP	
Metric	Value
Course Range	C1 to C47
Course Count	47
Wall Courses	154
Gable Walls	On
Gable Start	C30
Pitch	6.0/12.0

OPENINGS	
Metric	Value
Total	5
Doors	1
Windows	4
Bridge Default	Disabled

FOUNDATION	
Metric	Value
Type	stem_wall
Stem LF	136.00
Stem Runs	4
Piers	18
Beams	3
Joists	30
Floor Layers	2

ROOF	
Metric	Value
Mode	gable
Area	1574.2 sq ft
Planes	2
Overhang	2.00 ft
Stack Height	8.00 in

# HOUSE STATISTICS

Drafting-style paper space generated from the current Lincoln Block plan.

Page 2 - Openings And Walls

FOOTPRINT AREA  
1120.0 sq ft  
OPENINGS  
5

PERIMETER  
136.00 ft  
BLOCKS  
886

WALL SEGMENTS  
4  
WALL OBJECTS  
3070

## PAGE 2 - OPENINGS AND WALLS

Every exterior opening and wall course summary, including bridge and clear-void course ranges.

OPENING SCHEDULE							
Mark	Type	Wall	Start	Width	Full Courses	Void Courses	Bridge
D1	Regular Door	Drawn Wall 01	16.00 ft	3'-3"	C4-C23 (7'-11")	C5-C22 (7'-2")	footer C4, header C23
W1	Hung Window	Drawn Wall 01	30.94 ft	4'-5"	C8-C20 (5'-2")	C9-C19 (4'-5")	footer C8, header C20
W2	Hung Window	Drawn Wall 02	7.23 ft	4'-1"	C8-C20 (5'-2")	C9-C19 (4'-5")	footer C8, header C20
W3	Hung Window	Drawn Wall 03	5.00 ft	3'-0"	C8-C20 (5'-2")	C9-C19 (4'-5")	footer C8, header C20
W4	Slider Window	Drawn Wall 04	17.41 ft	4'-2"	C8-C17 (4'-0")	C9-C16 (3'-2")	footer C8, header C17

WALL COURSE SCHEDULE					
Wall	Role	Length	Courses	Course Ct	Blocks
Wall 1	Plate	40.00 ft	C1-C29	29	222
Wall 2	Gable	28.00 ft	C1-C47	47	211
Wall 3	Plate	40.00 ft	C1-C29	29	236
Wall 4	Gable	28.00 ft	C1-C47	47	217

# HOUSE STATISTICS

Drafting-style paper space generated from the current Lincoln Block plan.

Page 3 - Floor Plan Objects

FOOTPRINT AREA

1120.0 sq ft

OPENINGS

5

PERIMETER

136.00 ft

BLOCKS

886

WALL SEGMENTS

4

WALL OBJECTS

3070

## PAGE 3 - FLOOR PLAN OBJECTS

Rooms, interior walls, floor components, and dividers sourced from the current floor-plan UI state.

ROOM AREAS				
Room	Type	Size	Area	Ceiling
Living Room	Living	17.00 x 27.00 ft	459.0 sq ft	-
Kitchen	Kitchen	12.00 x 6.58 ft	78.9 sq ft	-
Dining	Dining	12.00 x 6.47 ft	77.6 sq ft	-
Master Bed	Master Bed	10.00 x 13.50 ft	135.0 sq ft	-
Bedroom	Bedroom	12.00 x 8.05 ft	96.6 sq ft	-
Bath	Bath	10.00 x 9.50 ft	95.0 sq ft	-
Utility	Utility	12.00 x 5.90 ft	70.8 sq ft	-
Closet	Closet	6.00 x 4.00 ft	24.0 sq ft	-

INTERIOR WALLS				
Wall	Length	Height	Doors	Mode
Bath west Interior Wall	9.50 ft	96.0 in	0	Fixed
Bath south Interior Wall	10.00 ft	96.0 in	1	Fixed
Master Bed north Interior Wall	10.00 ft	96.0 in	1	Fixed
Master Bed west Interior Wall	13.50 ft	96.0 in	0	Fixed
Closet west Interior Wall	4.00 ft	96.0 in	1	Fixed
Utility north Interior Wall	12.00 ft	96.0 in	0	Fixed
Bedroom east Interior Wall	8.05 ft	96.0 in	1	Fixed
Utility east Interior Wall	5.90 ft	96.0 in	1	Fixed
Utility south Interior Wall	12.00 ft	96.0 in	0	Fixed

FLOOR COMPONENT SCHEDULE					
Component	Category	Type	Size	Height	State
Shower	Bath	Shower	3.00 x 3.00 ft	84.0 in	Visible
Toilet	Bath	Toilet	2.40 x 2.30 ft	30.0 in	Visible
Vanity Sink	Bath	Vanity Sink	3.00 x 2.00 ft	38.0 in	Visible
Range	Kitchen	Range	2.50 x 2.25 ft	36.0 in	Visible
Kitchen Sink	Kitchen	Kitchen Sink Base	3.00 x 2.00 ft	38.0 in	Visible
Dishwasher	Kitchen	Dishwasher	2.00 x 2.00 ft	34.0 in	Visible
Washer	Laundry	Washer	2.50 x 2.70 ft	42.0 in	Visible
Dryer	Laundry	Dryer	2.50 x 2.70 ft	42.0 in	Visible
Water Heater	Mechanical	Water Heater	2.00 x 2.00 ft	60.0 in	Visible
Refrigerator	Kitchen	Refrigerator	3.00 x 2.75 ft	72.0 in	Visible
Base Cabinet	Kitchen	Base Cabinet	3.00 x 2.00 ft	36.0 in	Visible

INTERIOR DIVIDERS				
Divider	Wall	Start	Length	Angle
No data	-	-	-	-

# HOUSE STATISTICS

Drafting-style paper space generated from the current Lincoln Block plan.

Page 4 - Takeoff Details

FOOTPRINT AREA  
1120.0 sq ft  
OPENINGS  
5

PERIMETER  
136.00 ft  
BLOCKS  
886

WALL SEGMENTS  
4  
WALL OBJECTS  
3070

## PAGE 4 - TAKEOFF DETAILS

Material, foundation, and roof schedules counted from the whole-house plan data.

MATERIAL SCHEDULE				
Item	Quantity	Unit	Note	Extra
Blocks Counted	870	count	-	-
Total Block Length	4239.73	linear ft	-	-
Top Cap Blocks	15	count	-	-
Glue Profiles	1800	count	incl regular	-
Top Cap Glue	60	count	-	-
Regular Stems	2457	count	-	-
Plate Stems	30	count	-	-
Joint Stems	649	count	-	-
Corner Stems	8	91.83 LF	-	-
Wall-End Stems	0	0.00 LF	-	-
Bolt Hardware	30	count	-	-
Brad Nails	19966	count	-	-
Gaskets	30	count	-	-
Z Metal	10	count	-	-

FOUNDATION SCHEDULE				
Item	Quantity	Unit	Spacing	Extra
Foundation Type	stem_wall	-	-	-
Stem Wall	136.00 LF	4	runs	-
Pier Grid	18	piers	-	-
Floor Beams	3	beams	-	-
Floor Joists	30	joists	-	-
Floor Layers	2	layers	-	-

ROOF SCHEDULE				
Item	Role	Area	Pitch	Source
Roof Setup	Gable	1574.2 sq ft	2.00 ft overhang	8.00 in stack
Wall 1 Finished Roof Surface	Roof Plane	0.0 sq ft	6/12	-
Wall 3 Finished Roof Surface	Roof Plane	0.0 sq ft	6/12	-